


3D PERSPECTIVE - NTS



CROSS SECTION EXTERNAL GUTTER

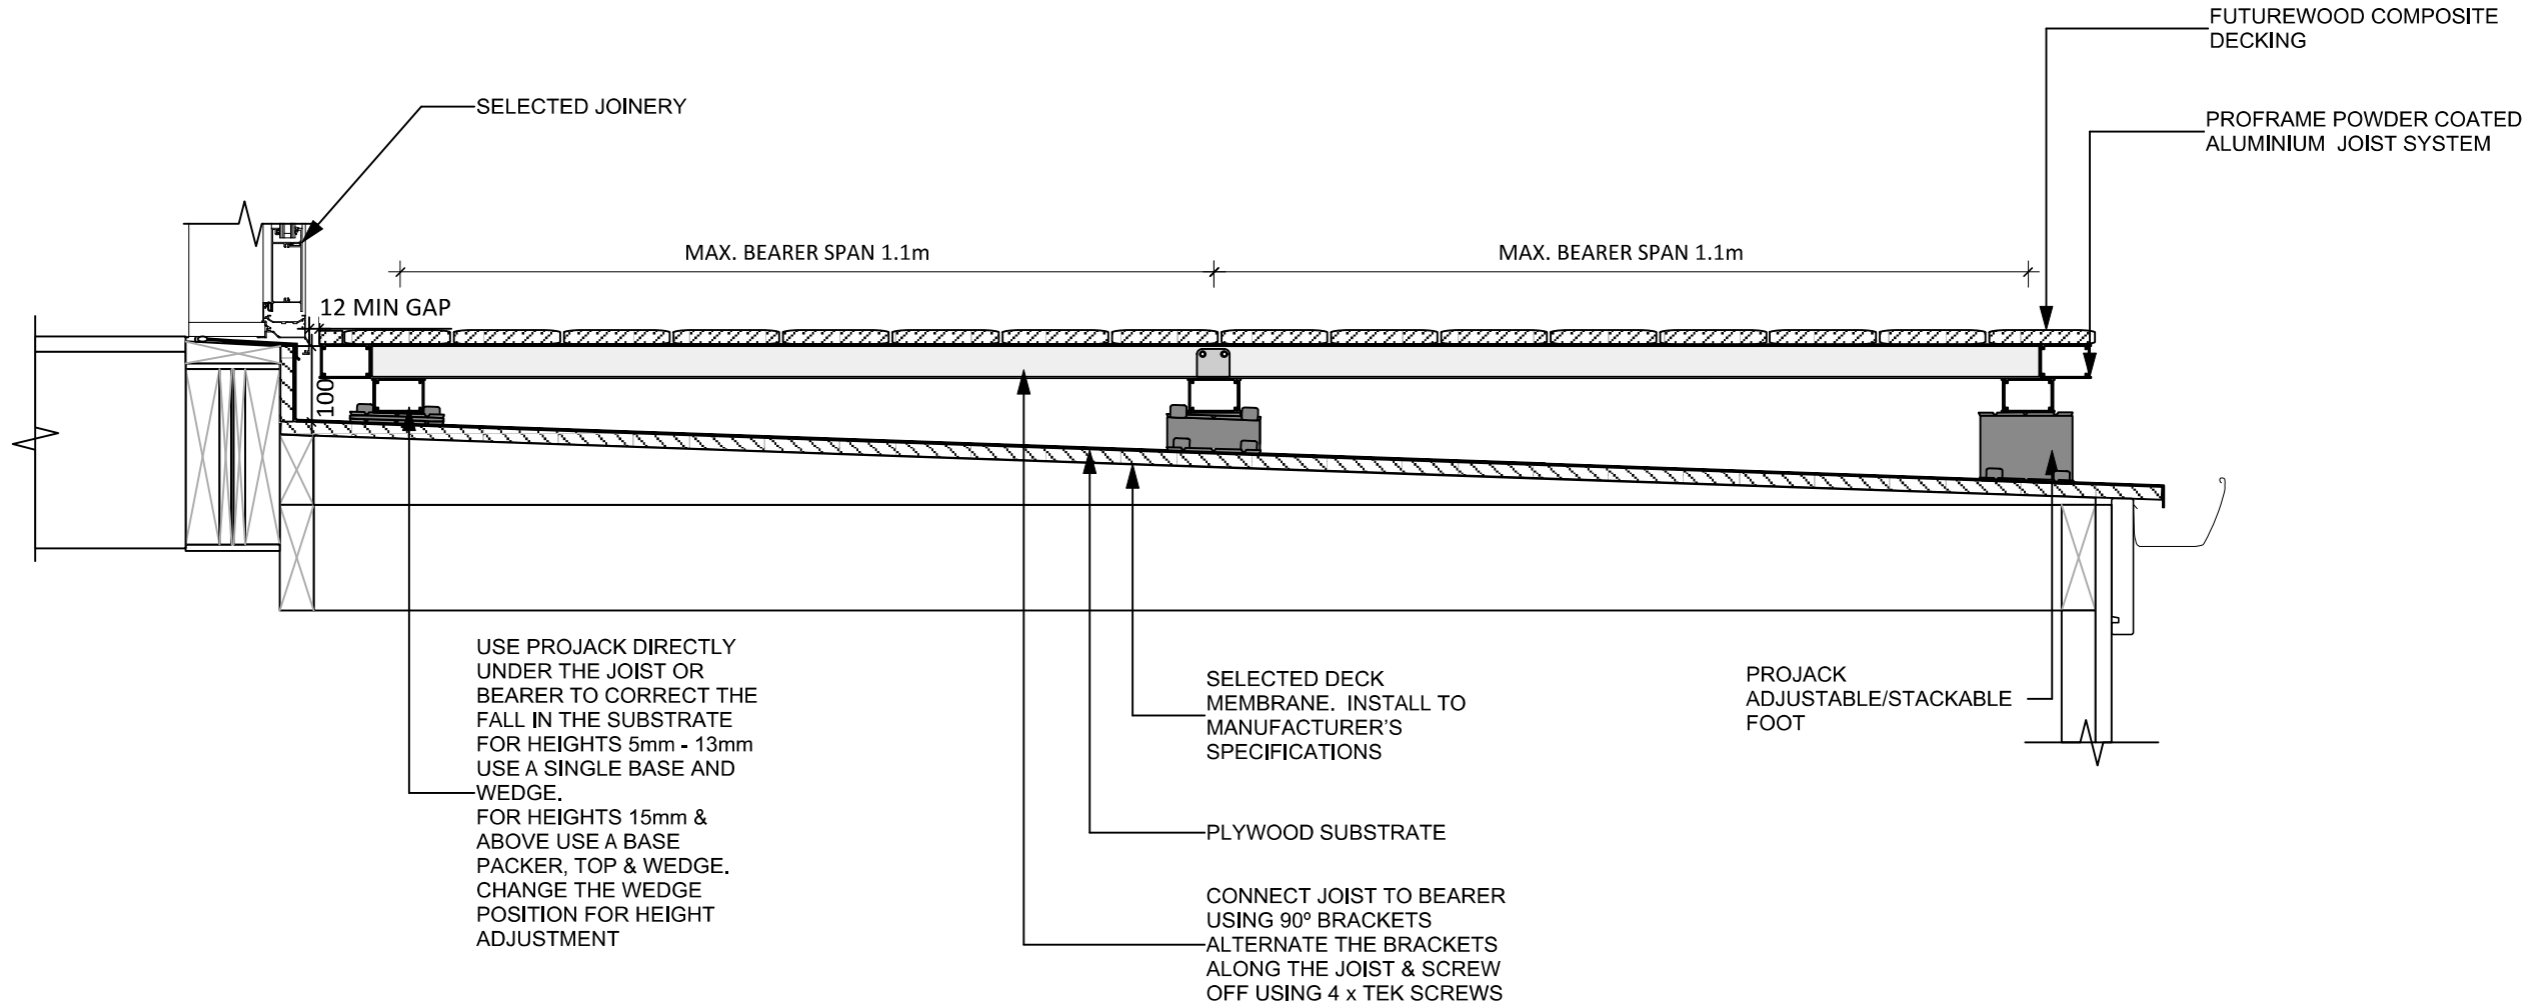

Proframe Limited
 www.proframe.co.nz
 info@proframe.co.nz
 +64 9 274825

PROFRAME SYSTEM ON DECK MEMBRANE WITH EXTERNAL GUTTER

SHT:	00.1/D
SCALE:	
DATE:	